



COPYRIGHT RESERVED

ALL DRAWINGS, DESIGNS, OR SPECIFICATIONS SHALL NOT BE USED,
REPRODUCED, OR REVISED WITHOUT WRITTEN PERMISSION.

THE CONTRACTOR SHALL CHECK AND VERIFY ALL DIMENSIONS AND NOTIFY
THE DESIGNER OF ANY ERRORS OR OMISSIONS PRIOR TO COMMENCEMENT OF
WORK. THE DOCUMENTS ARE TO BE USED FOR A SINGLE TIME FOR THE

ADDRESS LISTED.

OFFICE LOCATION

UNIT 308 - 6678 152 ST. SURREY, BC V3S 7J2

HTTP://MARQUEE-DB.COM

No. Description Date

1 PRELIMINARY PLANS 2023-02-22

PROJECT TITLE 16065 9 AVE. (LOT 6)
SURREY, B.C.

SHEET TITLE

SCALE

PRELIMINARY PLANS

PROJECT NO. 1.000212


DATE 2023-02-22

DESIGNED BY

CHECKED BY

SHEET NO. 42

1/4"=1'-0"

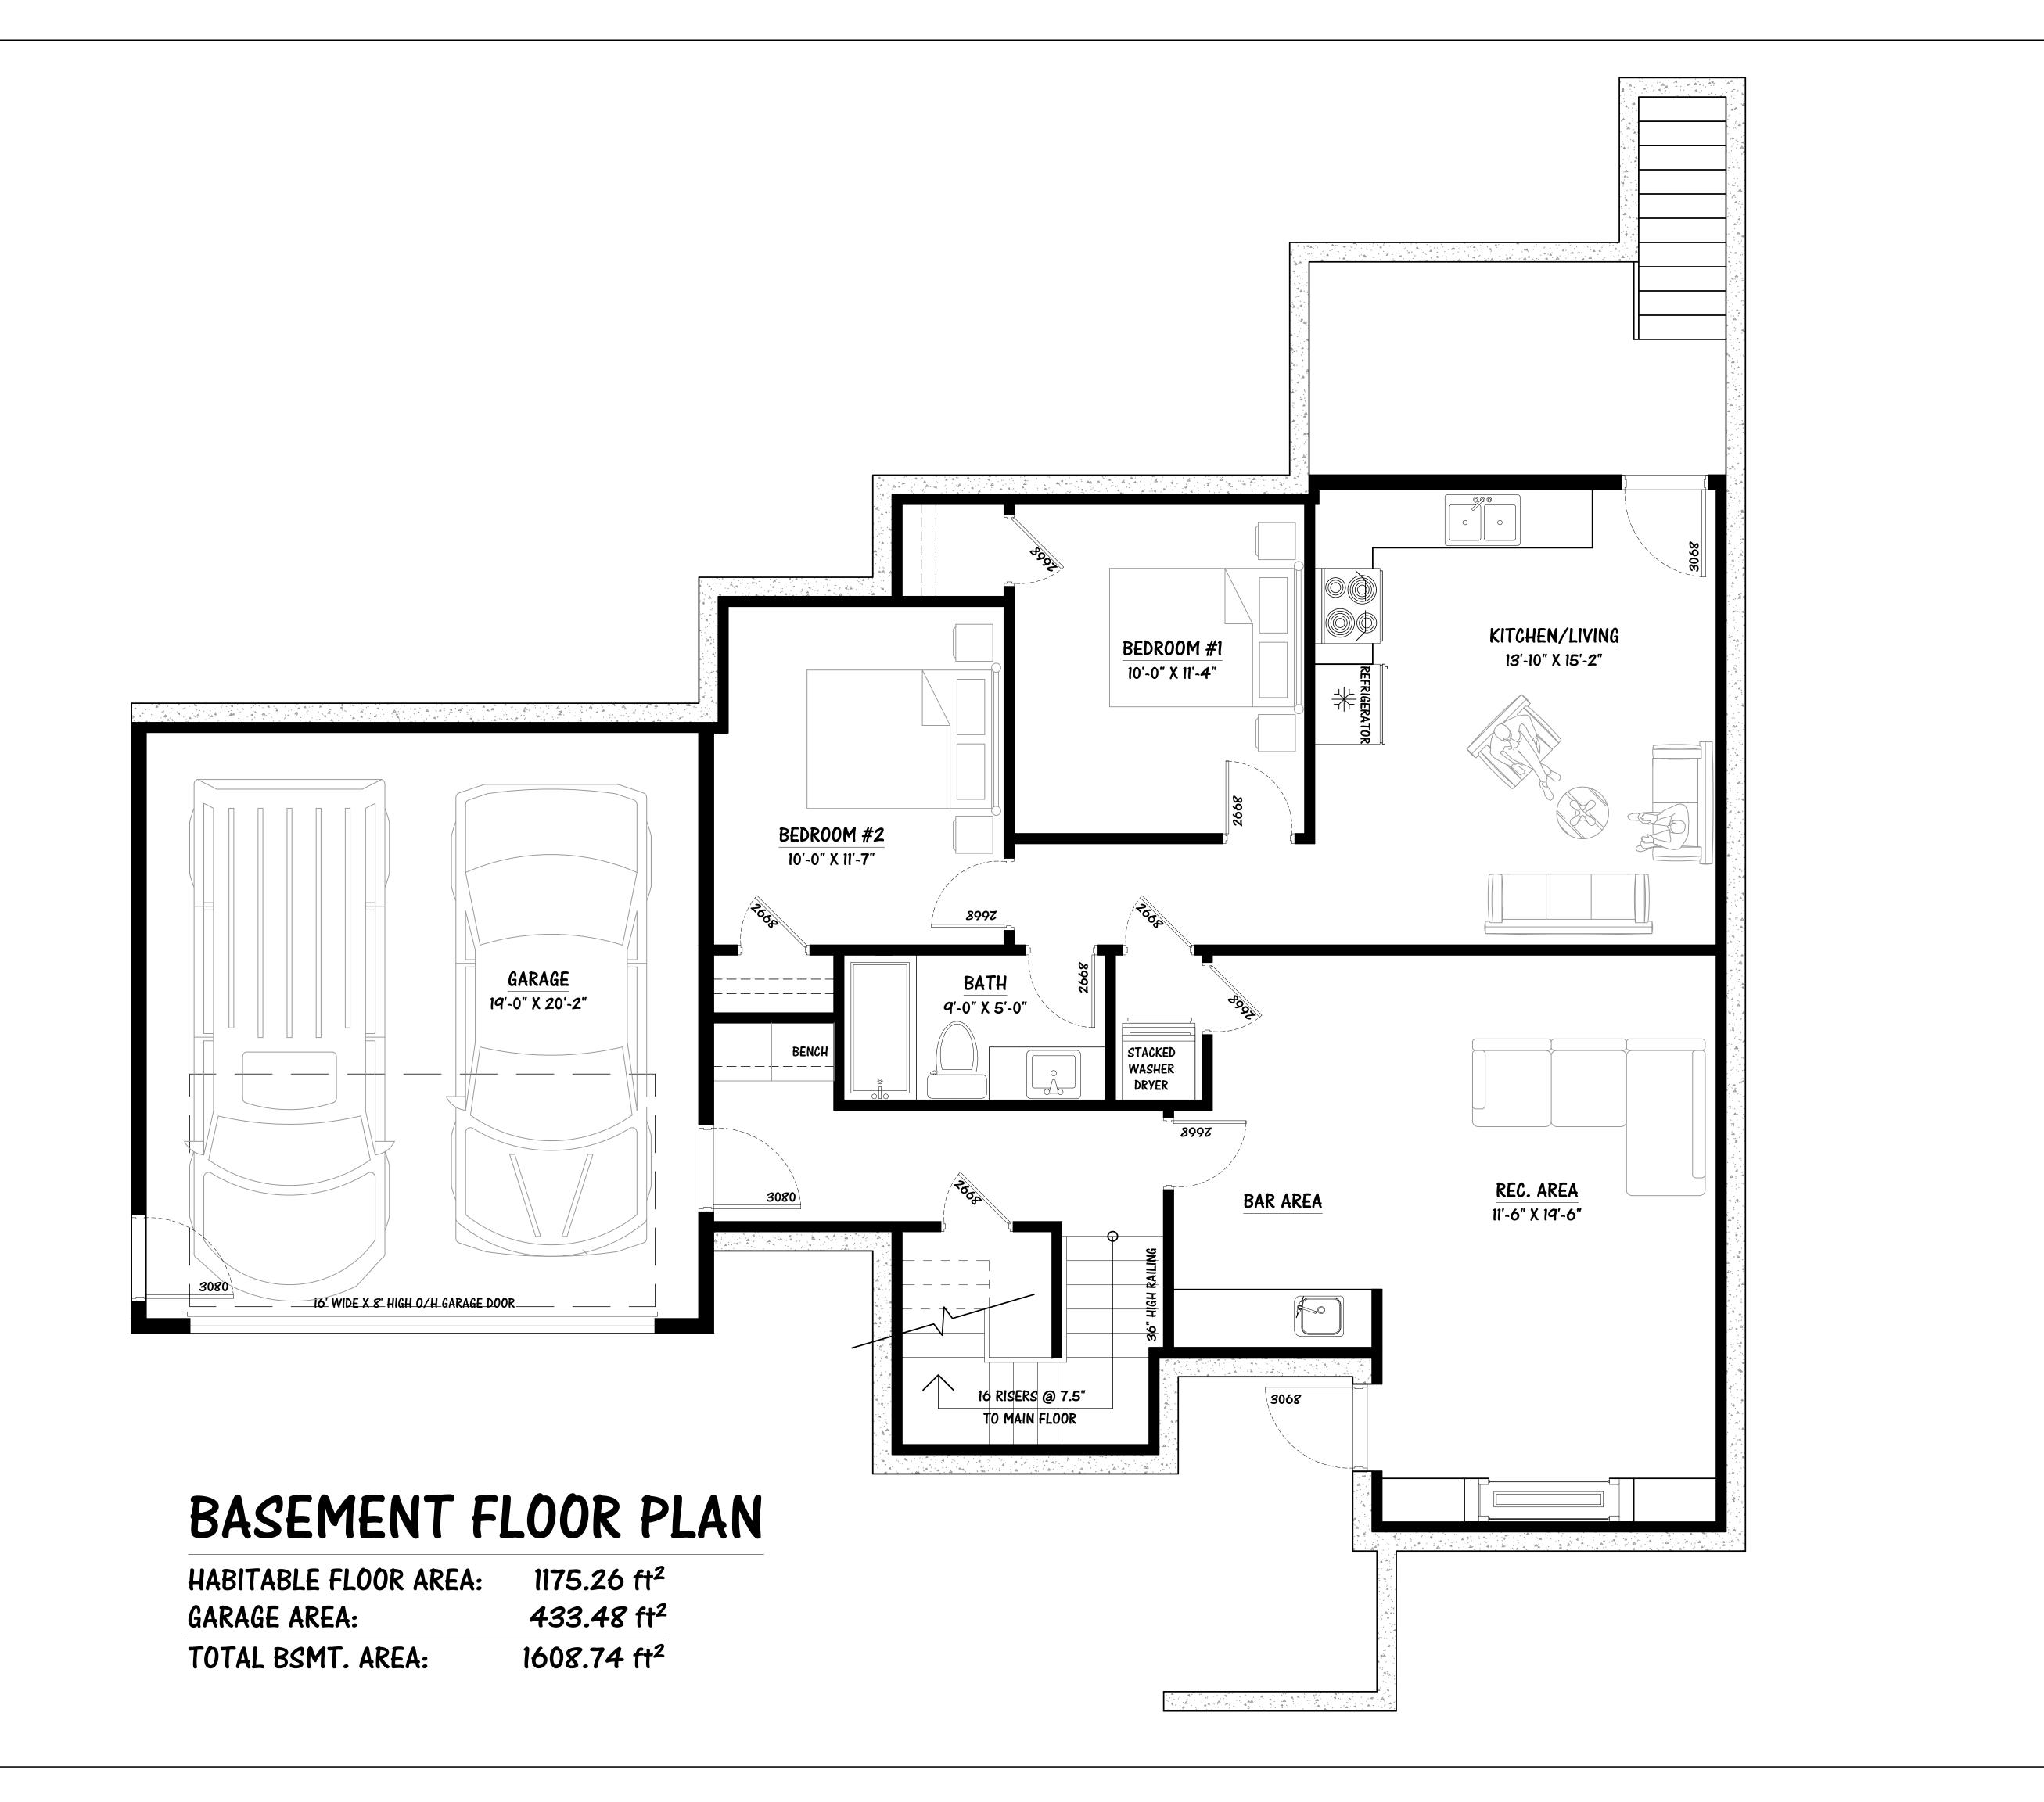




COPYRIGHT RESERVED

ALL DRAWINGS, DESIGNS, OR SPECIFICATIONS SHALL NOT BE USED,
REPRODUCED, OR REVISED WITHOUT WRITTEN PERMISSION.
THE CONTRACTOR SHALL CHECK AND VERIFY ALL DIMENSIONS AND NOTIFY
THE DESIGNER OF ANY ERRORS OR OMISSIONS PRIOR TO COMMENCEMENT OF
WORK. THE DOCUMENTS ARE TO BE USED FOR A SINGLE TIME FOR THE

OFFICE LOCATION

UNIT 308 - 6678 152 ST. SURREY, BC V3S 7J2

HTTP://MARQUEE-DB.COM

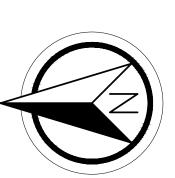

NO.	Description	Date
1	PRELIMINARY PLANS	2023-02-
	<u> </u>	
	AT TITLE 1/0/5 AL/5	
א מממ	PT TITLE 1/0/P / All/	,, <u>,</u> , , ,

PROJECT TITLE 16065 9 AVE. (LOT 6)
SURREY, B.C.

SHEET TITLE

SCALE

PRELIMINARY PLANS

PROJECT NO.

DATE

DESIGNED BY

CHECKED BY

SHEET NO.

A2

1/4"=1'-0"



FRONT ELEVATION



COPYRIGHT RESERVED


ALL DRAWINGS, DESIGNS, OR SPECIFICATIONS SHALL NOT BE USED,
REPRODUCED, OR REVISED WITHOUT WRITTEN PERMISSION.

THE CONTRACTOR SHALL CHECK AND VERIFY ALL DIMENSIONS AND NOTIFY
THE DESIGNER OF ANY ERRORS OR OMISSIONS PRIOR TO COMMENCEMENT OF
WORK. THE DOCUMENTS ARE TO BE USED FOR A SINGLE TIME FOR THE

OFFICE LOCATION

UNIT 308 - 6678 152 ST. SURREY, BC V3S 7J2

HTTP://MARQUEE-DB.COM

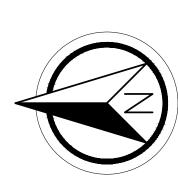

No.	Description PRELIMINARY PLANS	Date
1	PRELIMINARY PLANS	2023-02-2
•		•

PROJECT TITLE 16065 9 AVE. (LOT 6) SURREY, B.C.

SHEET TITL

PRELIMINARY PLANS

2
2023-02-22
1.000212