



BASEMENT/FOUNDATION PLAN

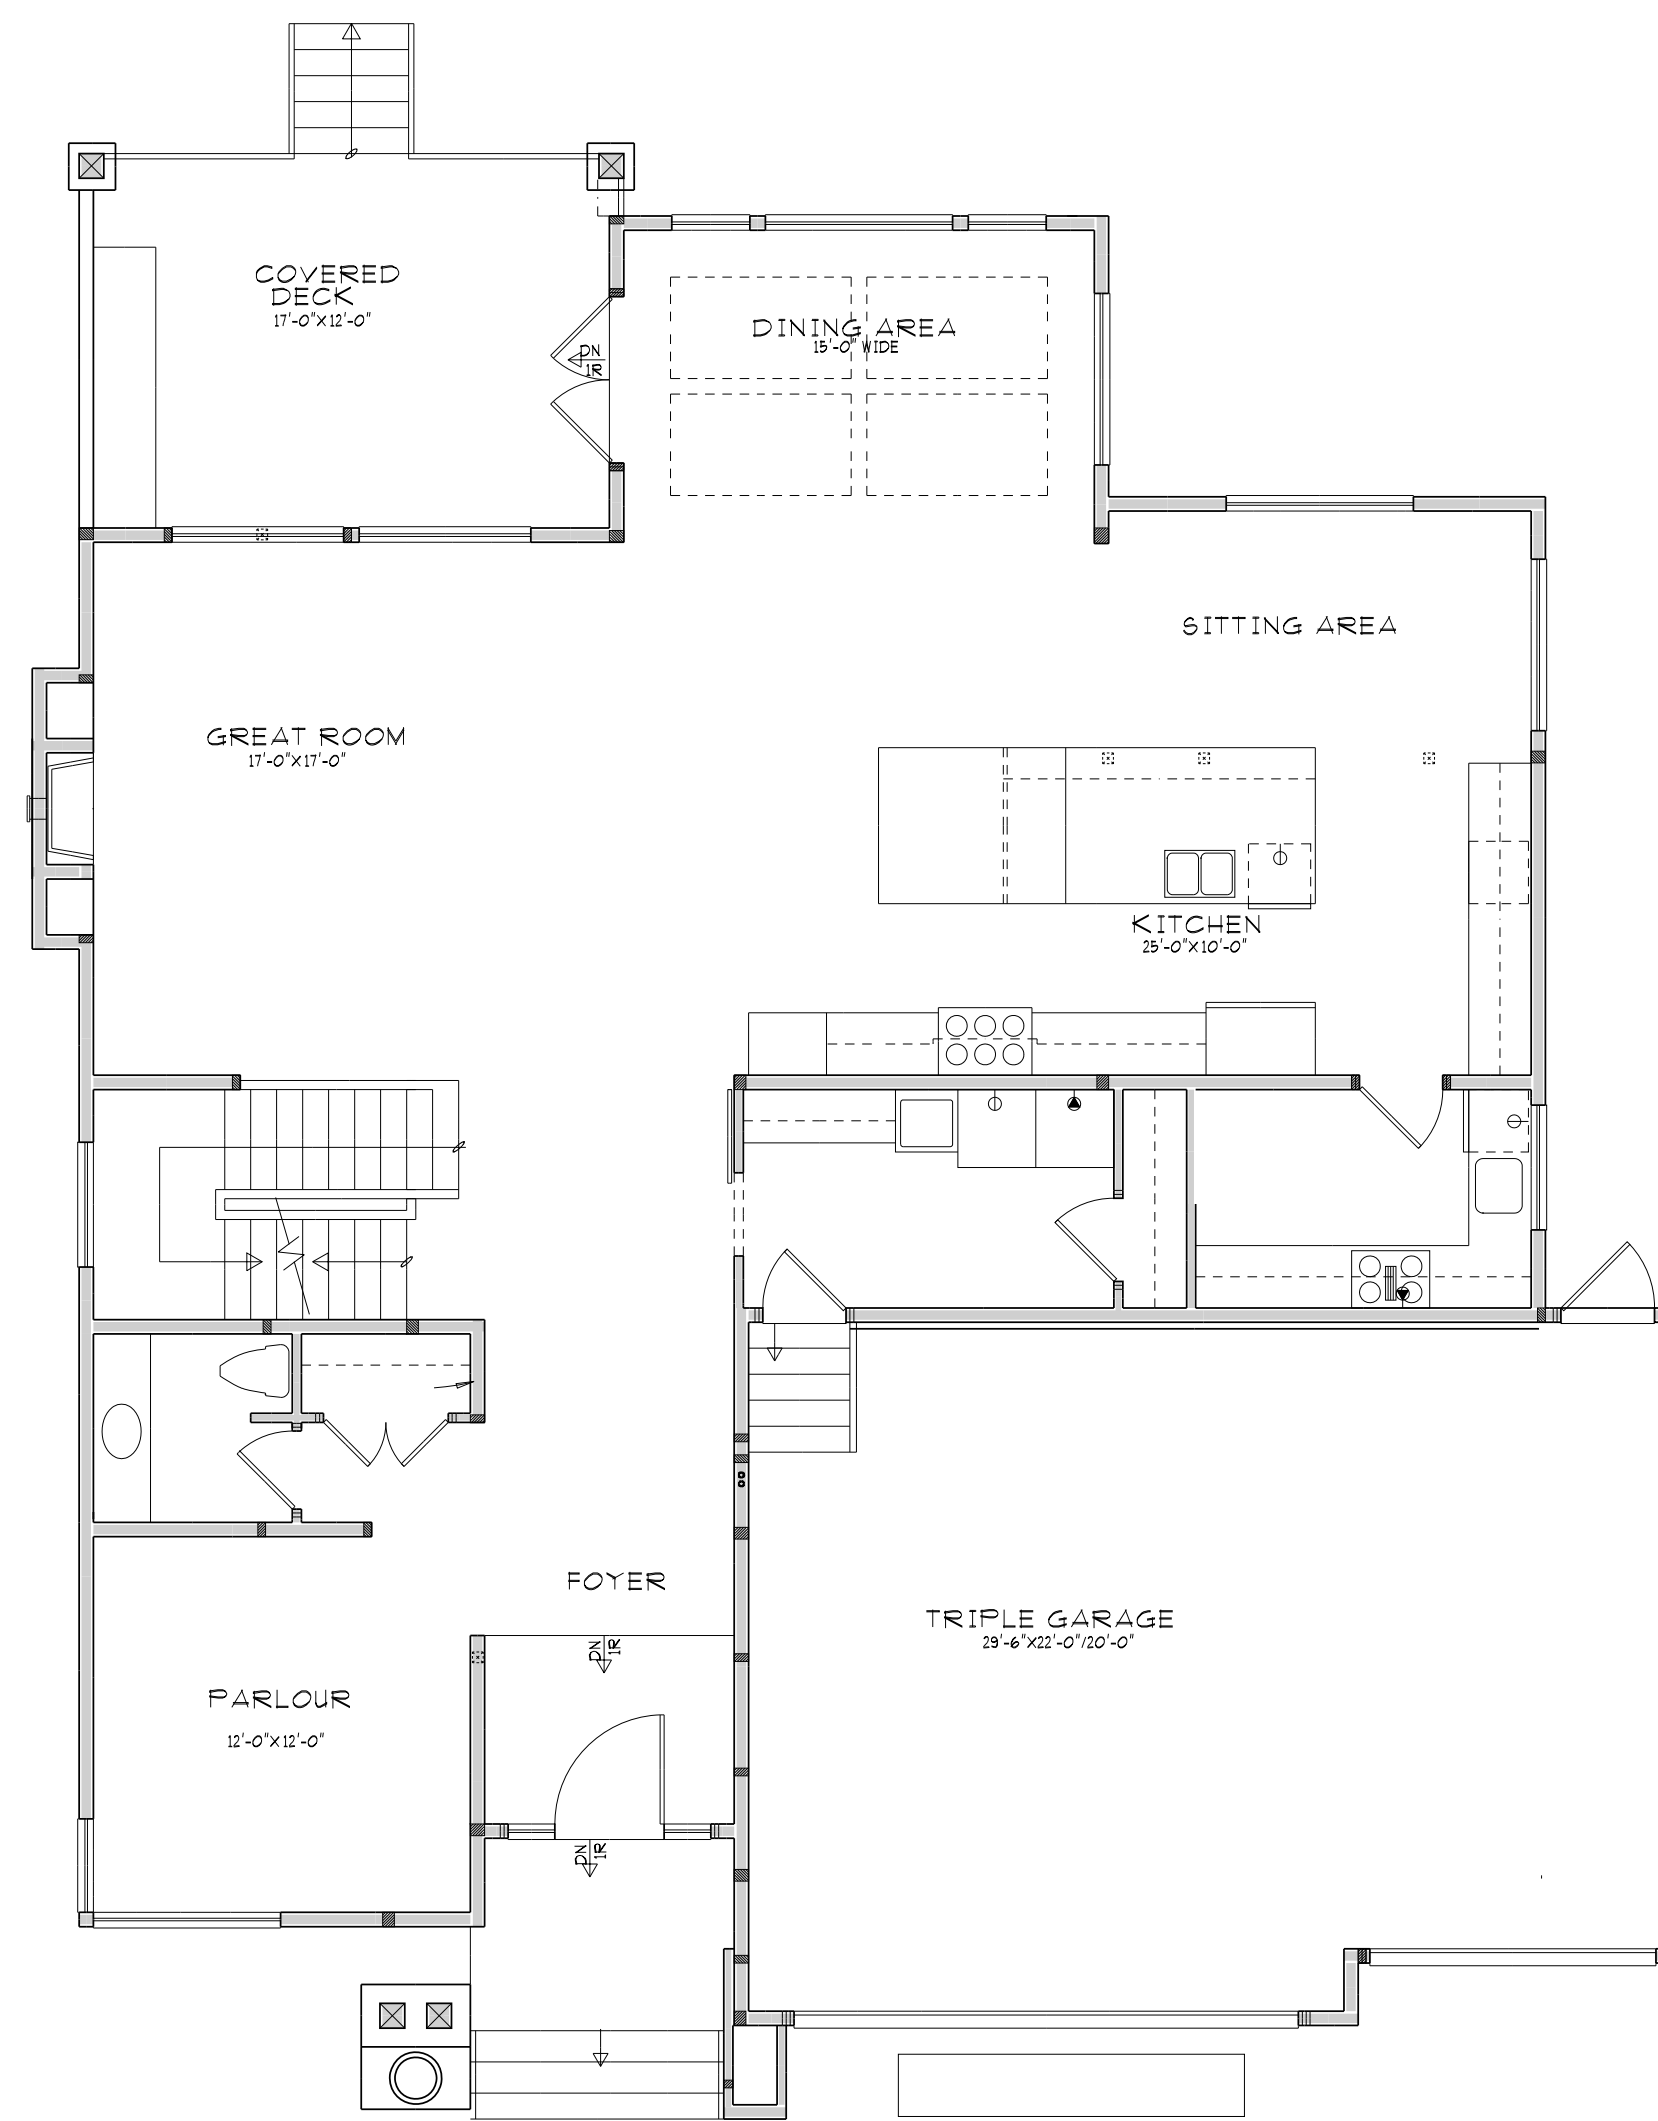

MAIN FLOOR PLAN

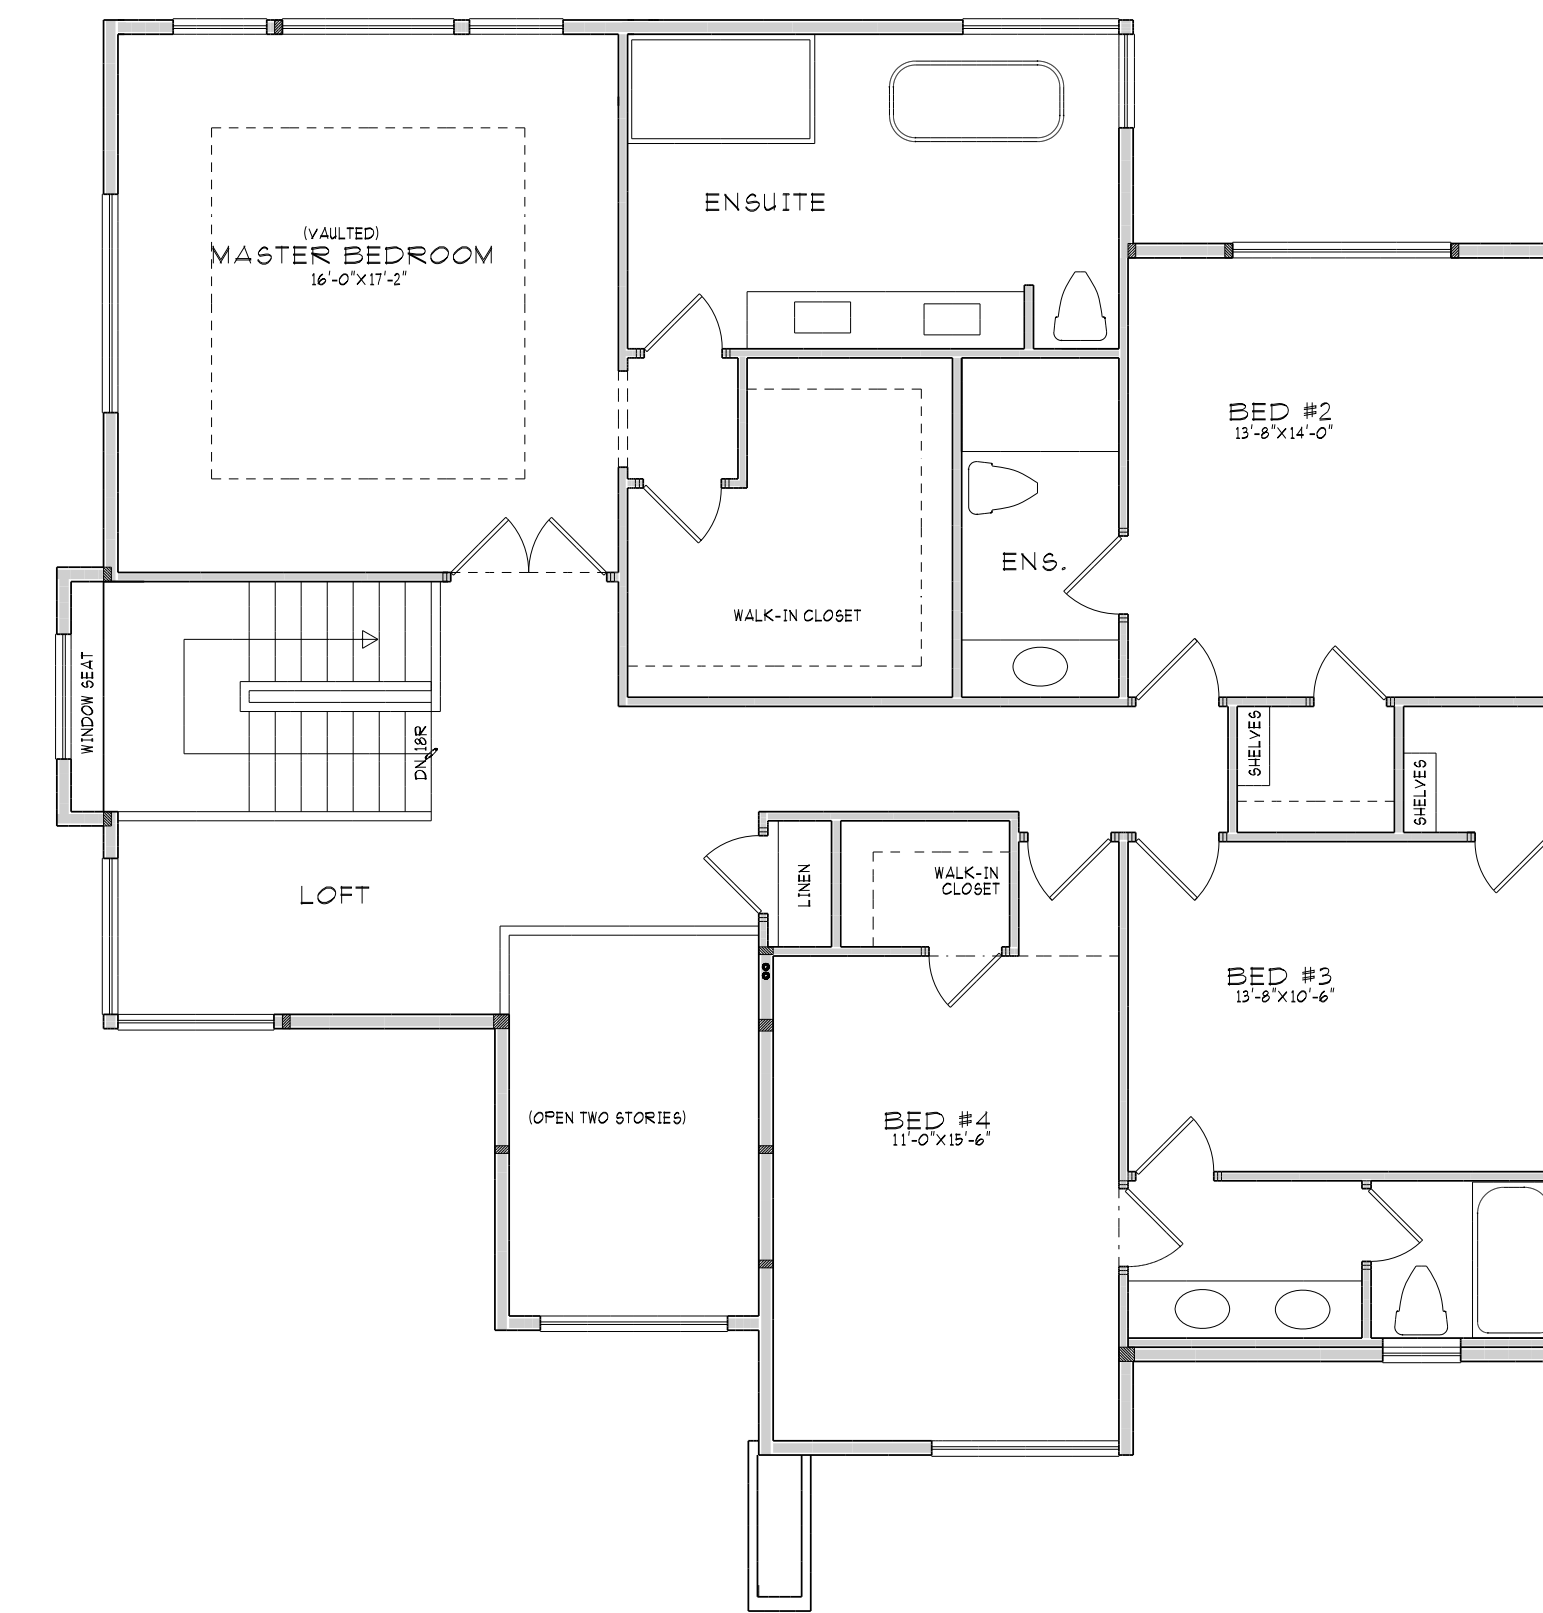

UPPER FLOOR PLAN

